

PRELIMINARY ONLY
NOT FOR CONSTRUCTION


PRELIMINARY ONLY
NOT FOR CONSTRUCTION

PRELIMINARY ONLY
NOT FOR CONSTRUCTION

PRELIMINARY ONLY
NOT FOR CONSTRUCTION

PRELIMINARY ONLY
NOT FOR CONSTRUCTION

PRELIMINARY ONLY
NOT FOR CONSTRUCTION

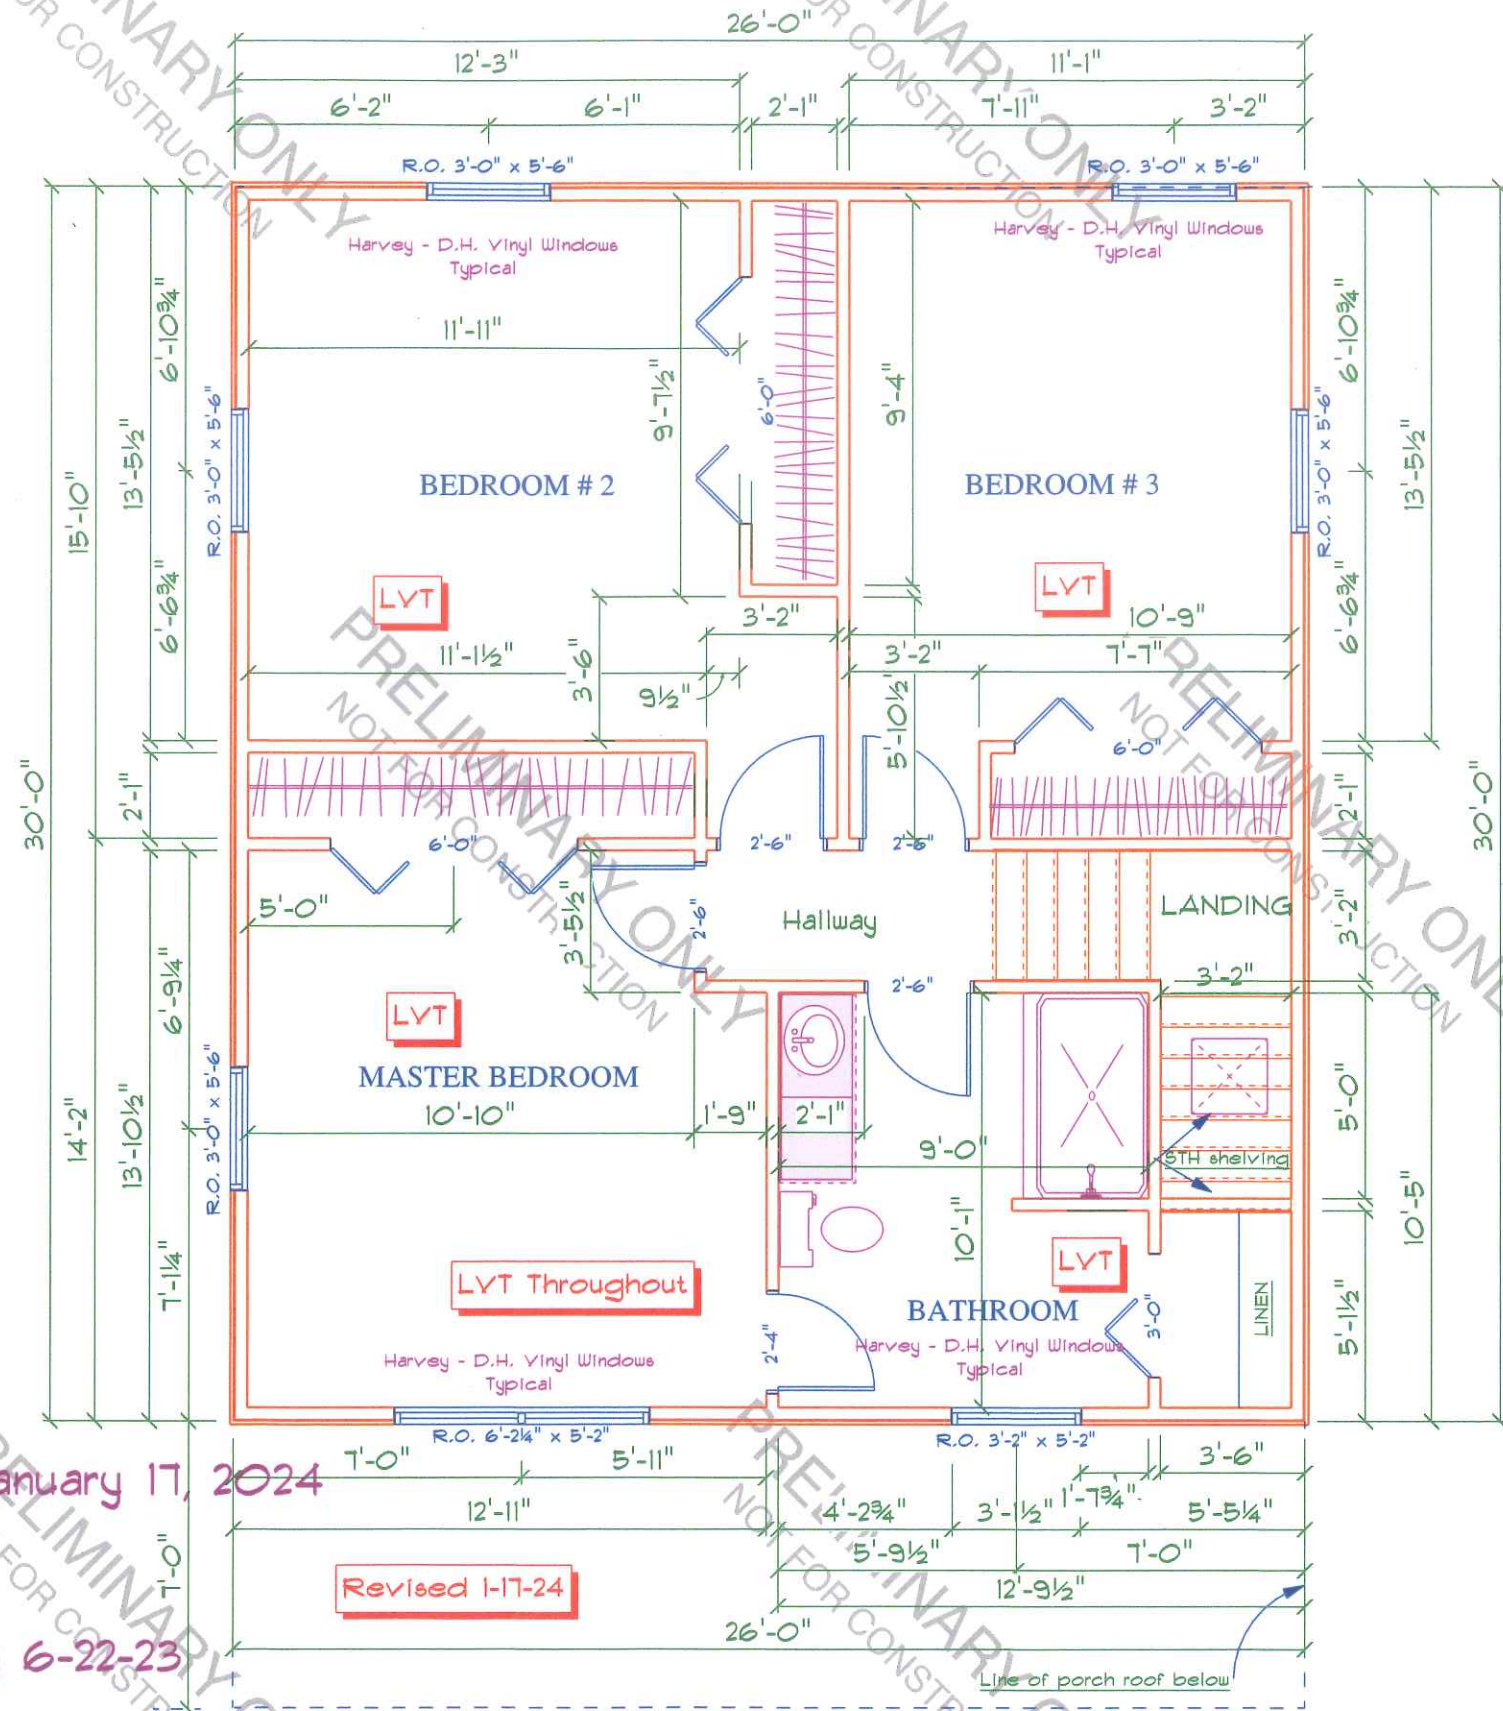

Wednesday, January 17, 2024
 03:43 PM
 YNDC 2 story 6-22-23

Revised I-17-24

2nd Floor

YND II	PHONE:	44511
	FAX:	
	MOBILE:	
Cantfield Rd. Youngstown OH 44511		
ARCHITECTURAL DESIGN SOFTWARE		
SOFTPLAN		
SCALE: 1/2" = 1'-0"	DRAWN BY:	DATE: Wednesday, January 17, 2024
SECTION LETTER: A	APPROVED:	CHECKED BY:
PAGE NUMBER: 11		
PAGE: 3/7		Second Floor 1-10-24

PRELIMINARY ONLY
NOT FOR CONSTRUCTION

PRELIMINARY ONLY
NOT FOR CONSTRUCTION